



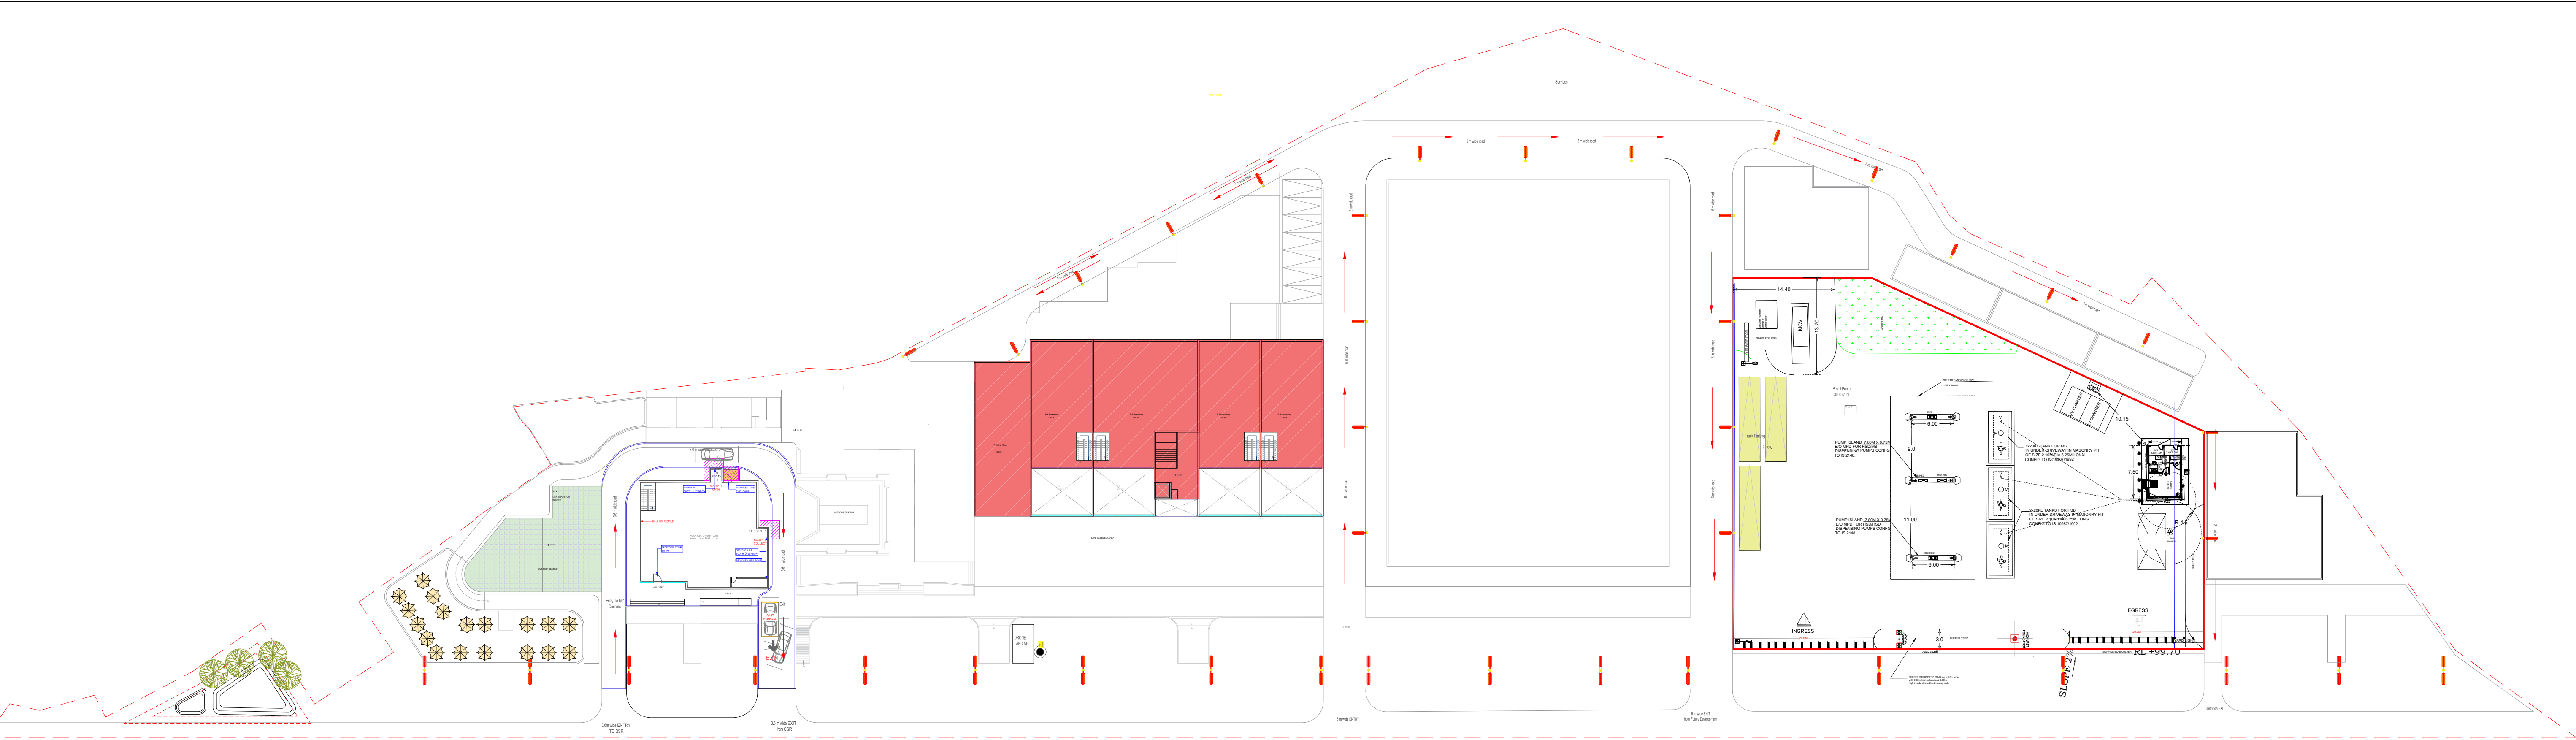

FIRST / MEZZANINE FLOOR PLAN

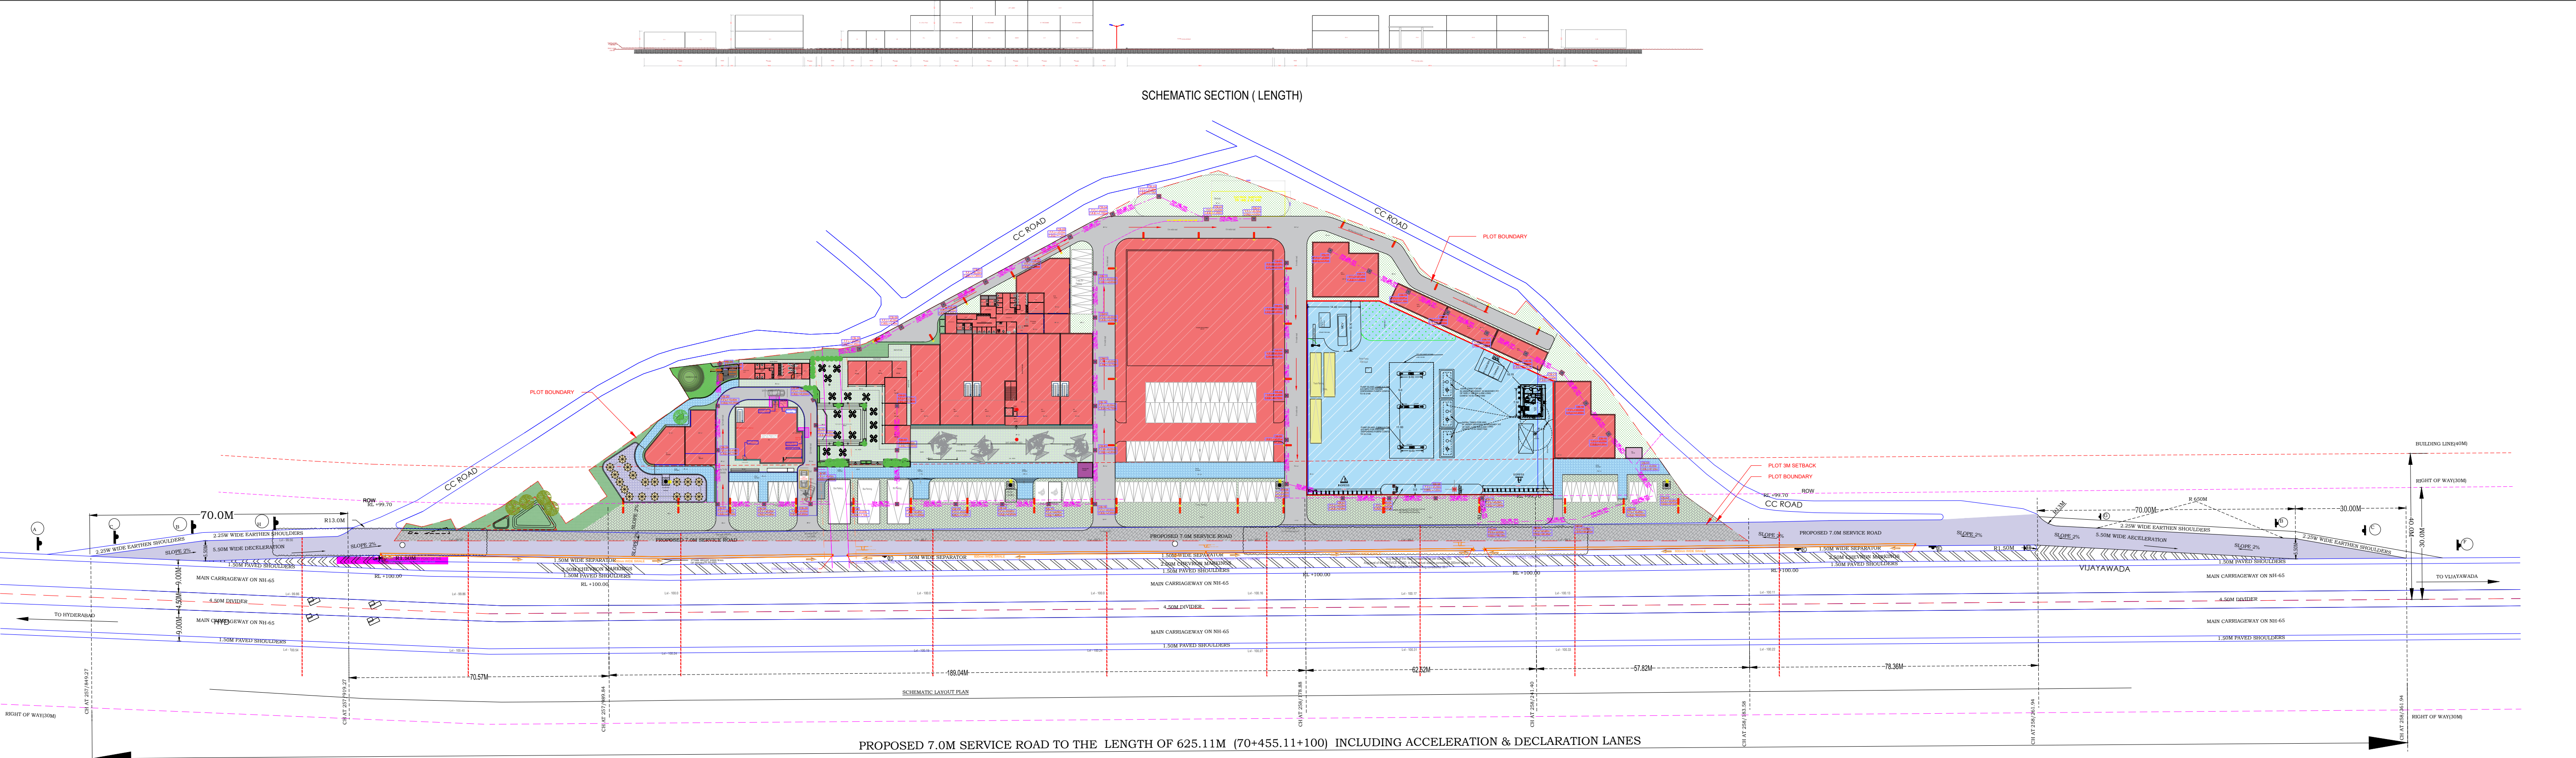

PROPOSED 7.0M SERVICE ROAD TO THE LENGTH OF 625.11M (70+455.11+100) INCLUDING ACCELERATION & DECLARATION LANES

R. Harish

SUBJECT: Plan Showing Layout of

30MM THICK OF BITUMINOUS
CARPET OR INTERLOCKING

OF STORM WATER

2 TO 4 MM FILLED

INTERLOCKING PRECAST CONCRETE